


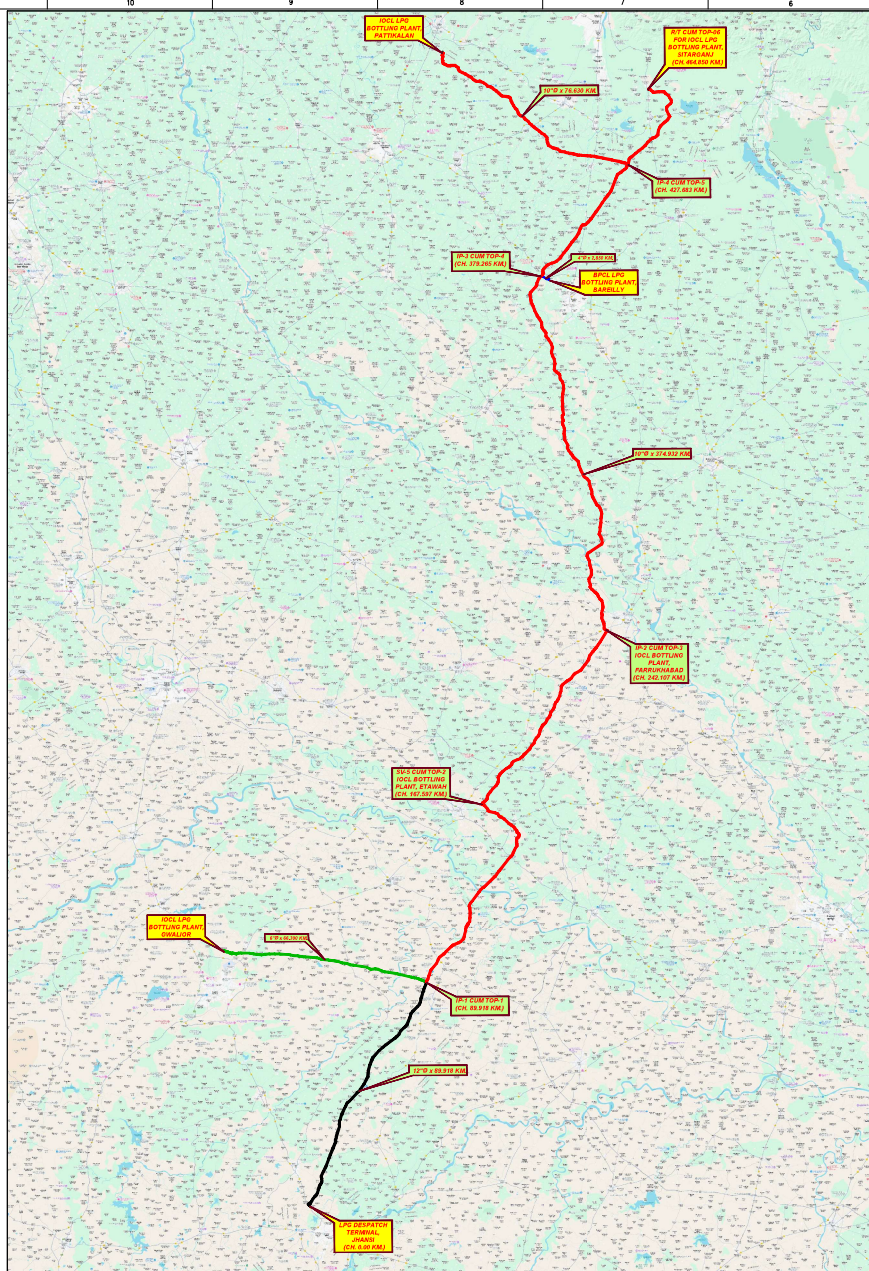

Sr. No.	Description / Location	Chainage on ALT-1 Main Line (km)	Spur Length (km)
1	Start Point – BPCL Jharkhand LPG Bottling Plant (M.P.)	0	–
2	Point A – IOCL LPG Bottling Plant, Gwalior, Malanpur (M.P.)	89.918	66.34
3	Point B – IOCL LPG Bottling Plant, Etawah (U.P.)	167.597	0
4	Point C – IOCL LPG Bottling Plant, Farrukhabad (U.P.)	242.107	0
5	Point D – BPCL LPG Bottling Plant, Bareilly (U.P.)	379.265	2.851
6	Point E – IOCL LPG Bottling Plant, Pattikalan (U.P.)	427.683	76.638
7	Terminal Point – IOCL LPG Bottling Plant, Sitarganj (U.K.)	464.853	–

 	GAIL (INDIA) LIMITED	
	मेकॉन लिमिटेड	
	MECON LIMITED	
SECTION	OIL & GAS	ROUTE MAP FOR JHANSI-GWALIOR-SITARGANJ
LOCATION	DELHI	
DESIGNED	A. DWINEDI	
DRAWN	SUNIL	
CHECKED AND VERIFIED	A. AGRAWAL	
APPROVED		
	SIG (A.K. JHA)	SCALE : N.T.S.
	DATE 20.12.2025	DRG. NO. MEC/E0065/05/28/N/DFR/JGSPL/RM/001
		REV 0

A	△						
	△						
	△						
	△						
	△						
	REV						
	SEC	CONCURRED BY					
		12			11		