


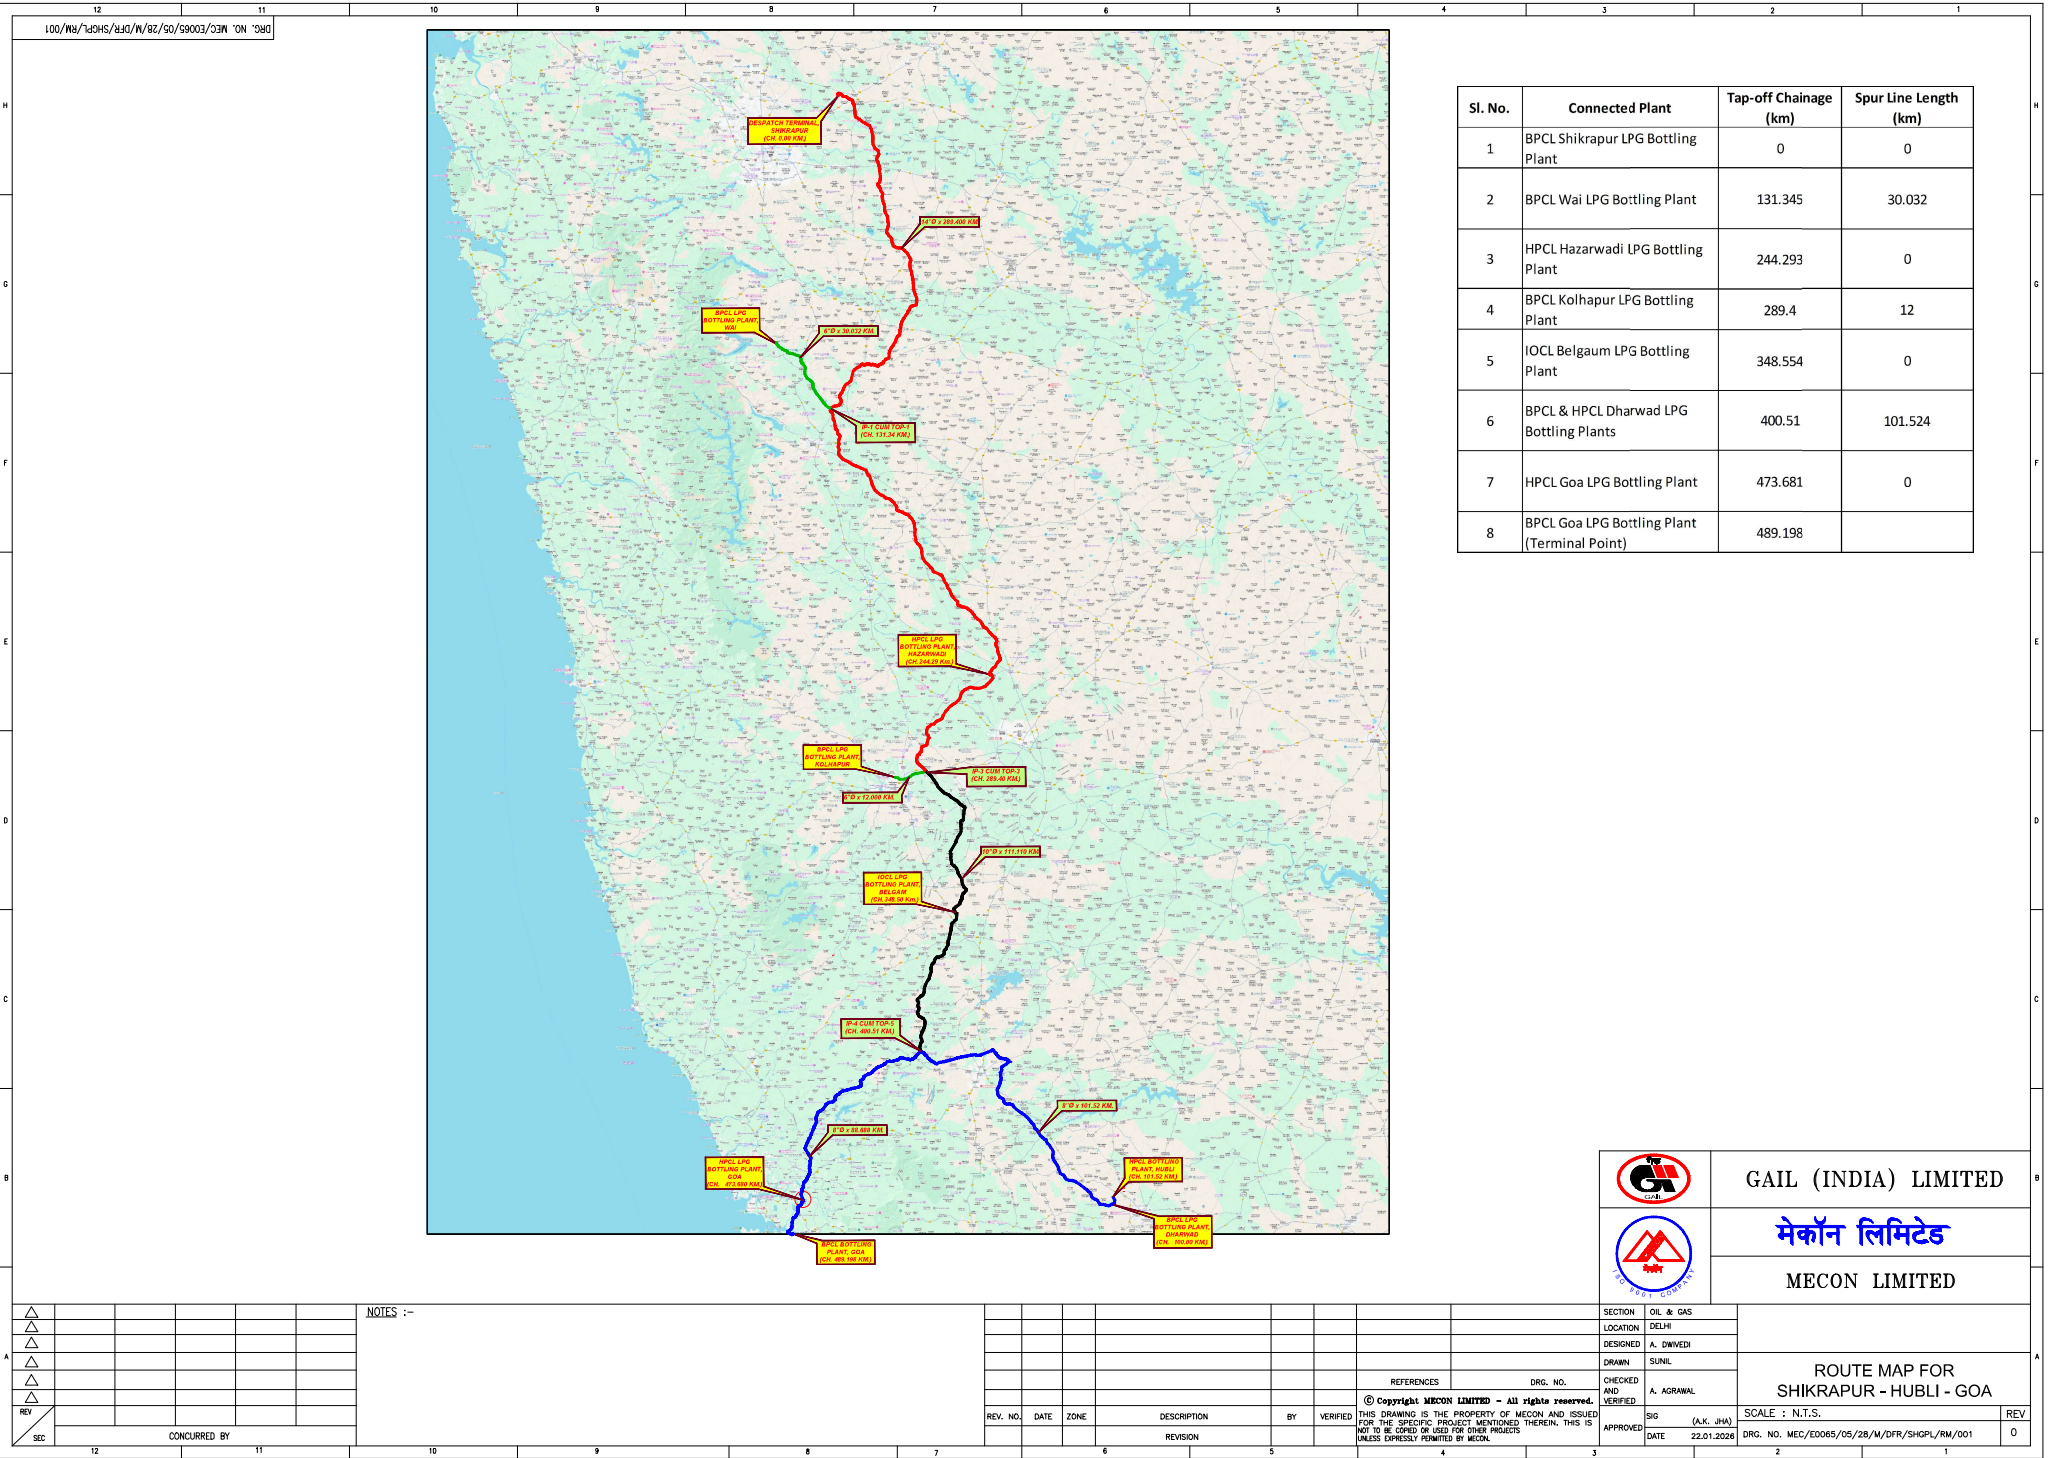

Sl. No.	Connected Plant	Tap-off Chainage (km)	Spur Line Length (km)
1	BPCL Shikrapur LPG Bottling Plant	0	0
2	BPCL Wai LPG Bottling Plant	131.345	30.032
3	HPCL Hazarwadi LPG Bottling Plant	244.293	0
4	BPCL Kolhapur LPG Bottling Plant	289.4	12
5	IOCL Belgaum LPG Bottling Plant	348.554	0
6	BPCL & HPCL Dharwad LPG Bottling Plants	400.51	101.524
7	HPCL Goa LPG Bottling Plant	473.681	0
8	BPCL Goa LPG Bottling Plant (Terminal Point)	489.198	



GAIL (INDIA) LIMITED



मेकॉन लिमिटेड

MECON LIMITED

SECTIONOIL & GAS
LOCATIONDELHI
DESIGNEDA. DWIVEDI
DRAWNSUNIL
CHECKED AND VERIFIEDA. AGRAWAL
SIG (A.K. JHA)
APPROVEDDATE22.01.2028

SCALE : N.T.S.
DRG. NO. MEC/ED065/05/28/M/DFR/SHGPL/RM/001

REV0

ROUTE MAP FOR SHIKRAPUR - HUBLI - GOA

NOTES :-				REFERENCES				DRG. NO.			
THIS DRAWING IS THE PROPERTY OF MECON AND ISSUED FOR THE SPECIFIC PROJECT MENTIONED THEREIN. THIS IS NOT TO BE COPIED OR USED FOR OTHER PROJECTS UNLESS EXPRESSLY PERMITTED BY MECON.				© Copyright MECON LIMITED - All rights reserved.							
REV	NO.	DATE	ZONE	DESCRIPTION	BY	VERIFIED					
SEC				REVISION							
CONCURRED BY											